

MONTÁŽNÍ SCHEMA – /1:50 - 2.N.P.

20

19

18

16

17

21

22

23

24

25

26

8x900/1.00  
TRVRS1/2"

22/600/900  
TRVRS3/8"

22/600/900  
TRVRS3/8"

22/600/900  
TRVRS3/8"

22/600/900  
TRVRS3/8"

22/600/900  
TRVRS3/8"

22/600/900  
TRVRS3/8"

22/600/900  
TRVRS3/8"

22/600/900  
TRVRS3/8"

22/600/900  
TRVRS3/8"

22/600/900  
TRVRS3/8"


6x22/900/1.600  
TRVRS1/2"

29

28

27

50412

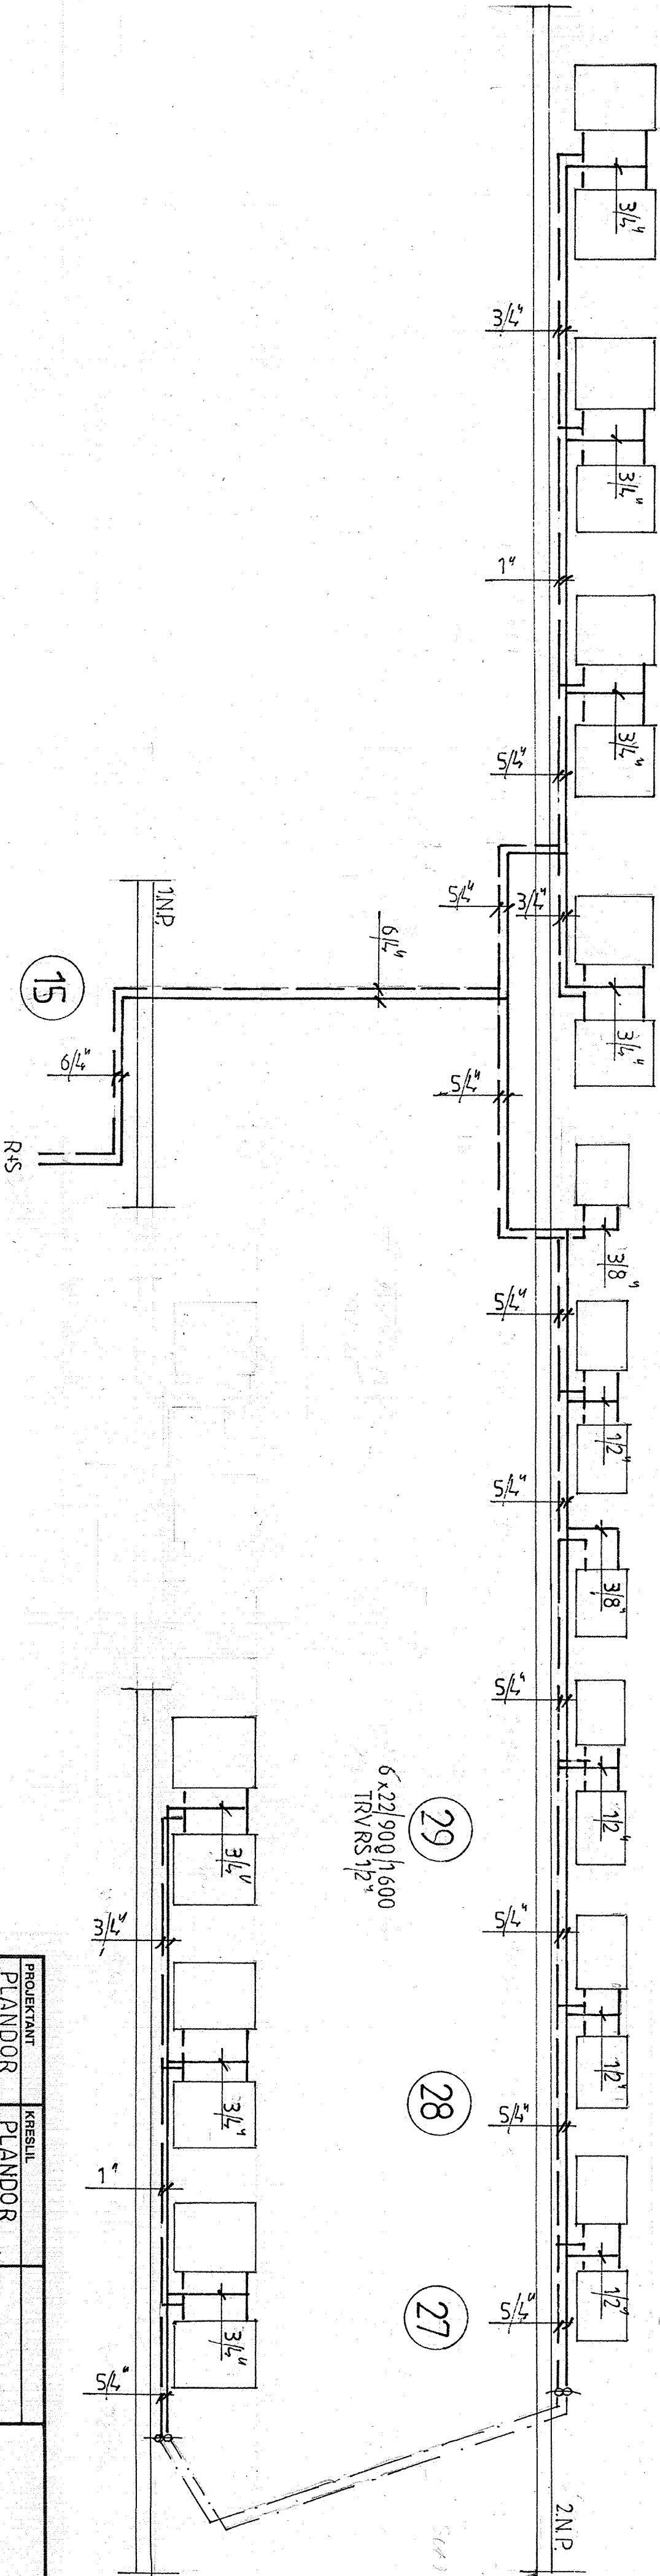

PROJEKTANT	KRESIL		
PLANDOR	PLANDOR		
INVESTOR: VOP CZ, s.p. DUKELSKA 102			
SENDOV U NJICINA			
AKCE:			
DECENTRALIZACE VYTAPENI OBJ. 16			
BLUDOVICE			
OBSAH:	ÚT-MONTÁŽNÍ SCHEMA 2.N.P.		
		FORMÁT	3/A4
		DATUM	9/07
		ÚČEL	SP
		ZAK. ČÍSLO	
		MĚŘITKO:	1:50
		Č. VÝK.	