

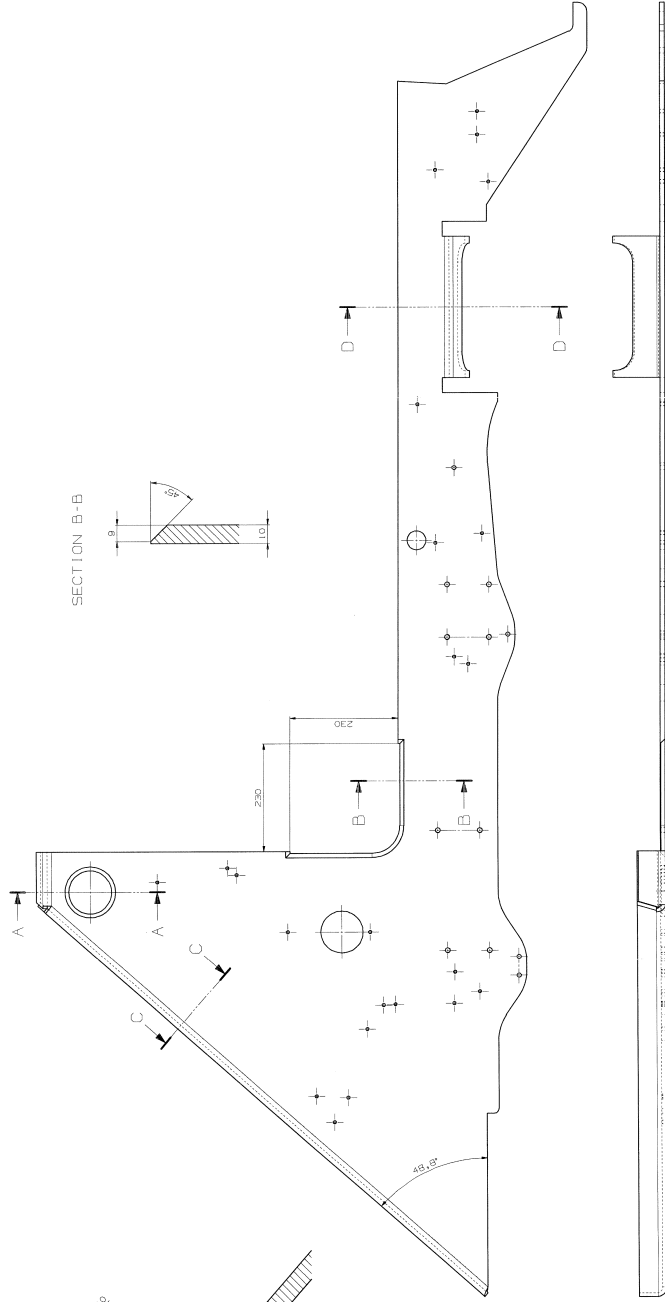



SECTION C-C

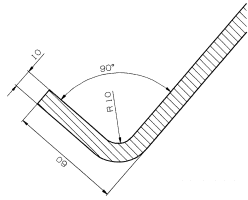



SECTION B-B

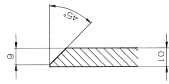

SECTION A-A

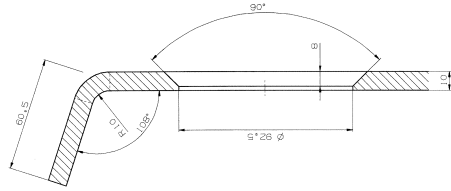

SECTION D-D

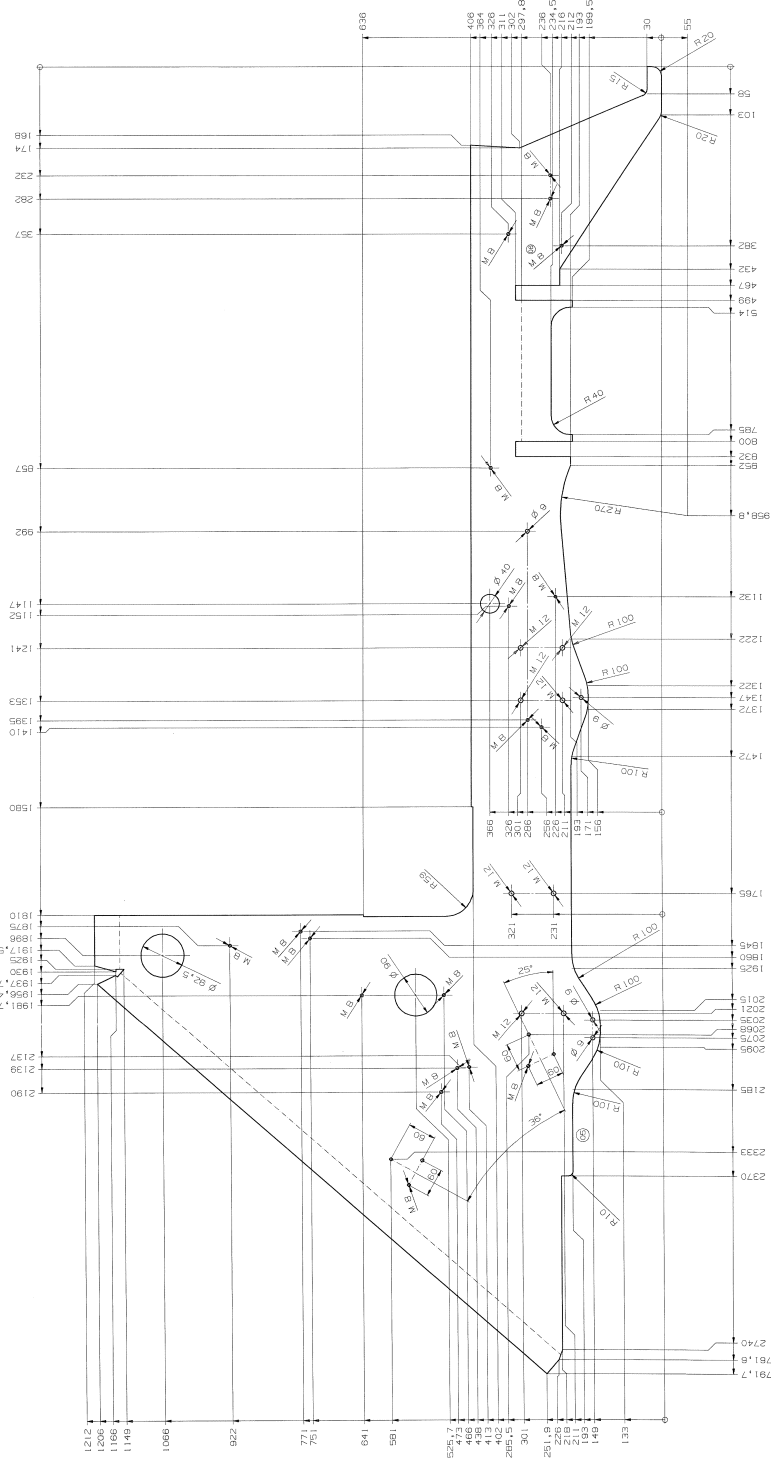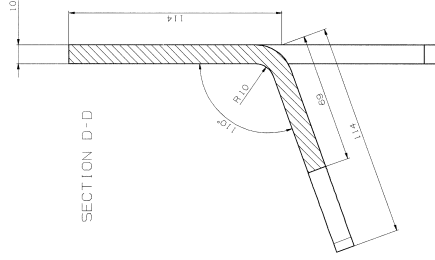

PŘEKLAD
dne 13. 10. 2011

PROVEDLÍ
ARCHIV

3.0.11.2011

5
ARCHIV

APPROVED FOR		Signature (A)
DESIGNED BY		Signature (B)
CHECKED BY		Signature (C)
DATE		13.10.2011
PROJECT NAME		Laengstreeger
PROJECT ADDRESS		Laengstreeger
PROJECT NO.		2000013351
PROJECT SCALE		1:50
PROJECT STATUS		05