


JEŘÁB MOSTOVÝ EL.	
Ø KOLA / ŠÍŘKA DRÁŽKY	φ 800 / 120
POJ. RYCHLOST	80 m · min ⁻¹
MOTOR	P160 L06 10 kW, 40%, 955 ot · min ⁻¹
BRZDA / ELHY	EB 50 / 50
KONC. VYPINAC	VP 21K62 T75

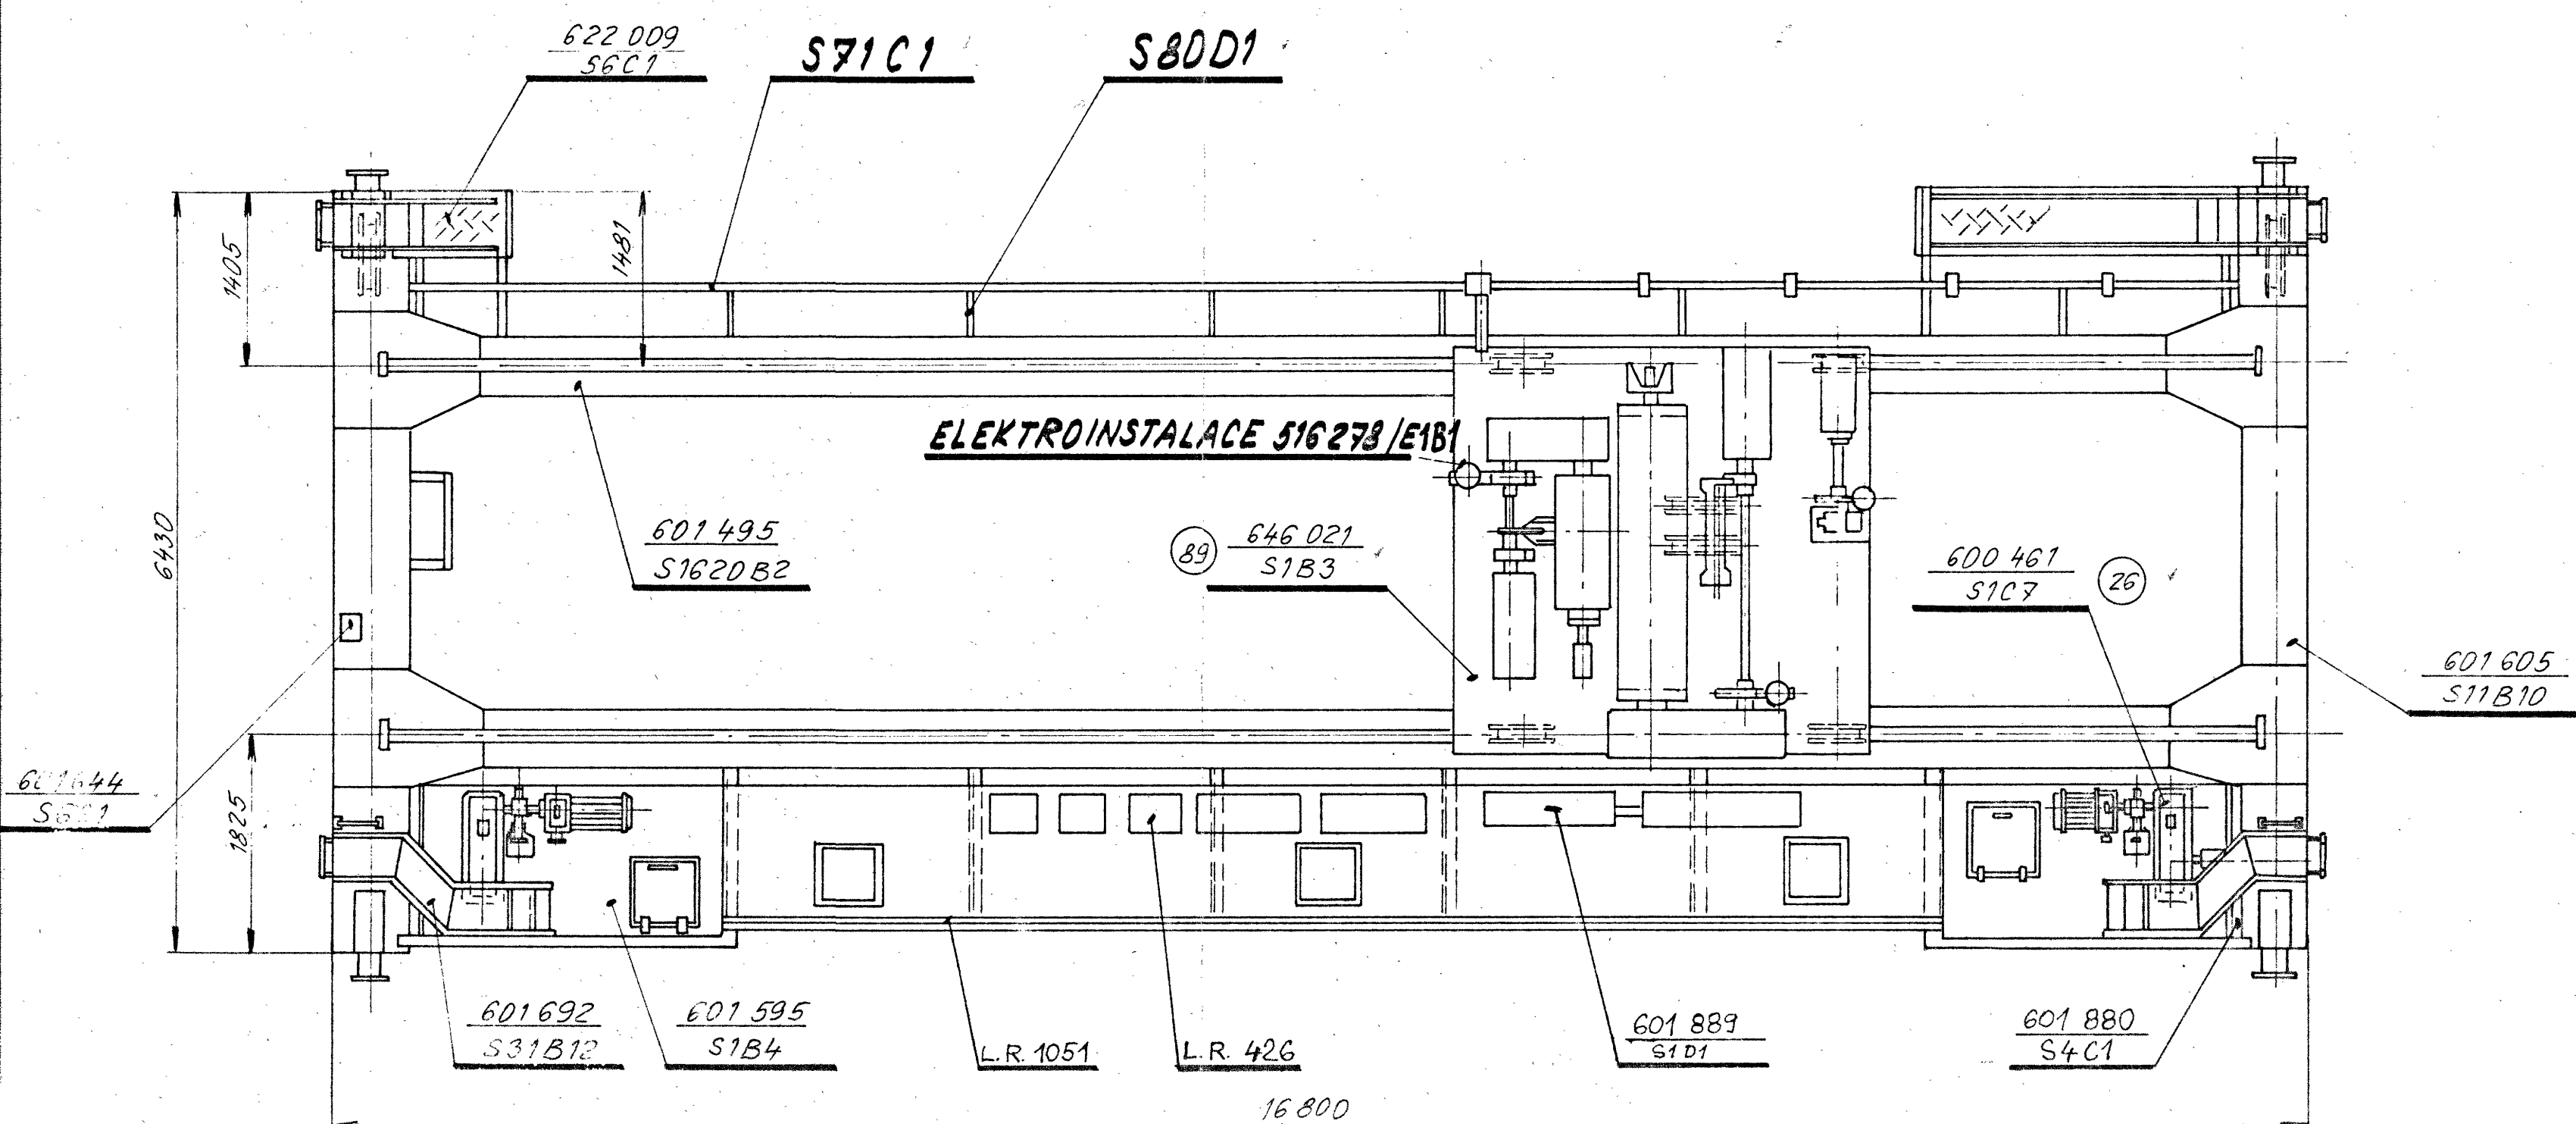

JEŘÁBOVÁ KOČKA 50/12,5t			
	HLAVNÍ ZDVIH	POM. ZDVIH	POJEZD
VÝŠKA	12m	12m	-
RYCHLOST	5 m · min ⁻¹	16 m · min ⁻¹	20 m · min ⁻¹
MOTOR	P250 M03, 36 kW, 40%, 725 ot · min ⁻¹	P200 L06, 27 kW, 40%, 965 ot · min ⁻¹	P112 L06, 2,7 kW, 40%, 905 ot · min ⁻¹
BRZDA / ELHY	EB 125 / 60 c 125 R	EB 125 / 60 c 125 R	EB 20 / 50
KONC. VYPINAC	VVK 023 / I	VVK 023 / I	-

1:50

JEŘÁB MOST. EL.
50/12,5t x 16,2m

636 606
51B1

35 700

1987